



NOTE: PLANS SUBJECT TO CHANGE

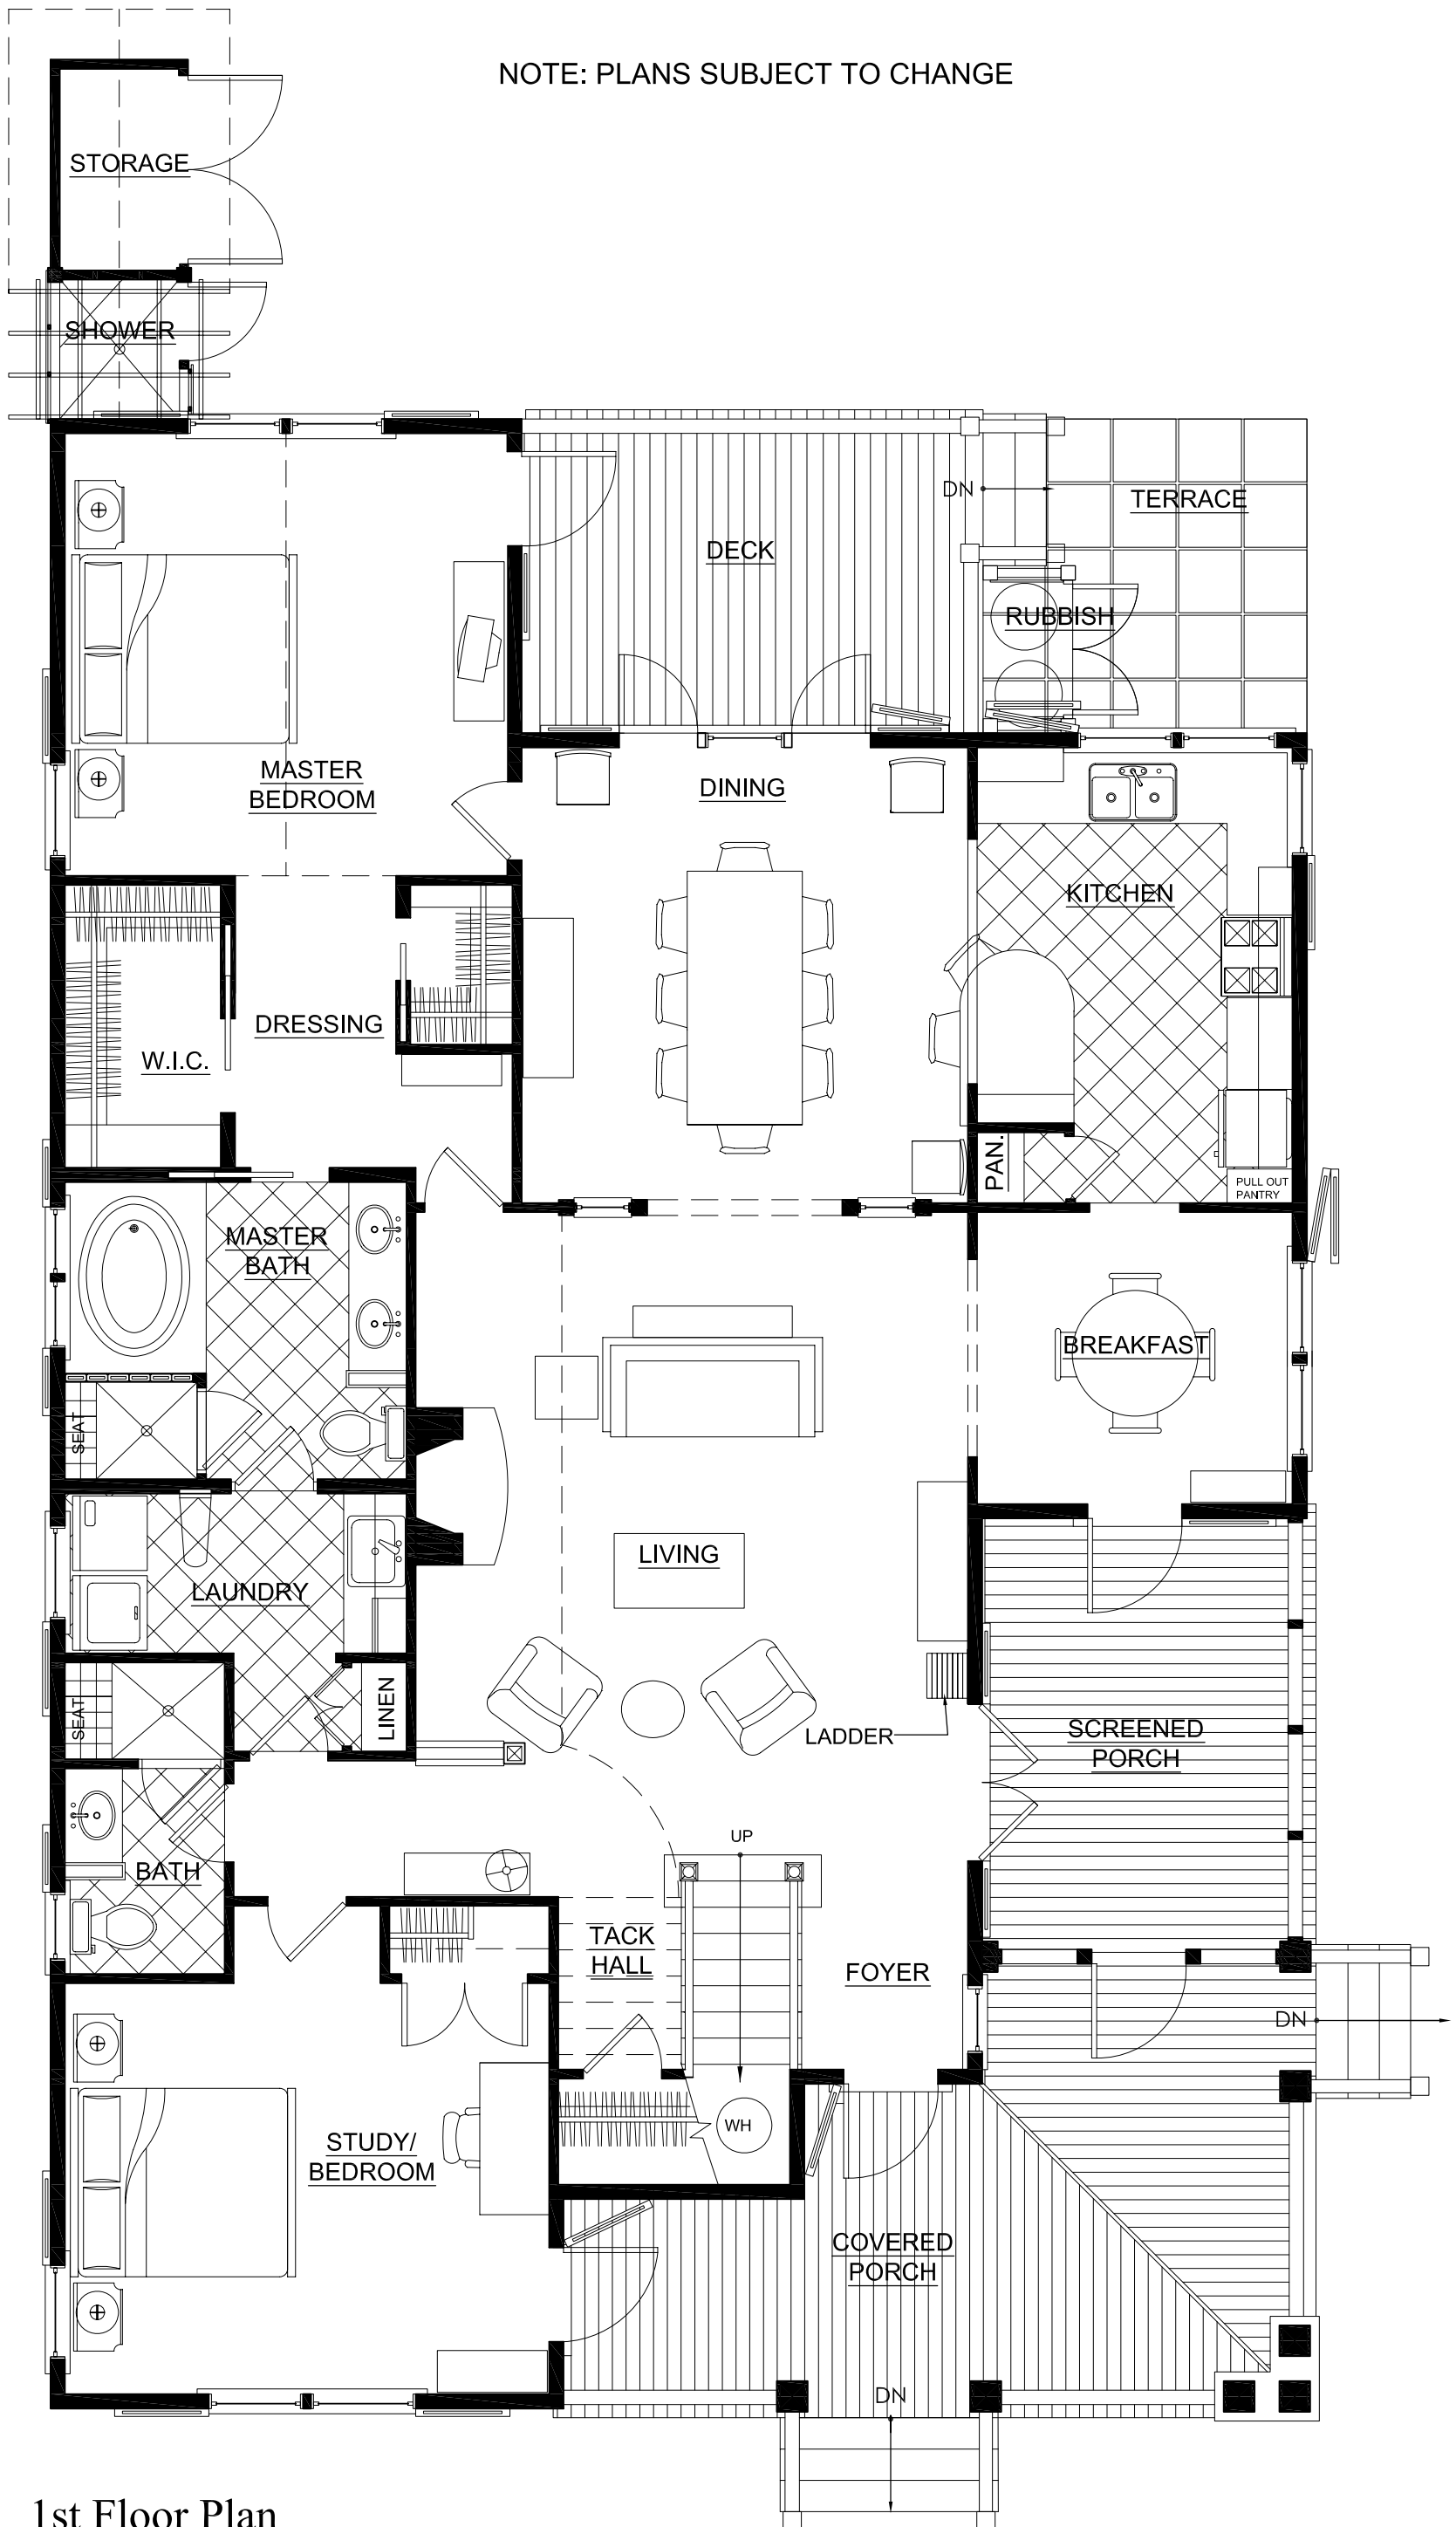

1st Floor Plan

SCALE : 3/16" = 1'-0"

1,880 square feet

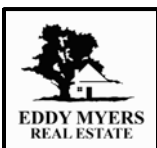

**Beaufort Homes**  
 WYE Subdivision  
 February 13, 2007

**Home 'B'**  
 Total square feet : 2,325  
 Project : 06-108

