



NOTE: PLANS SUBJECT TO CHANGE

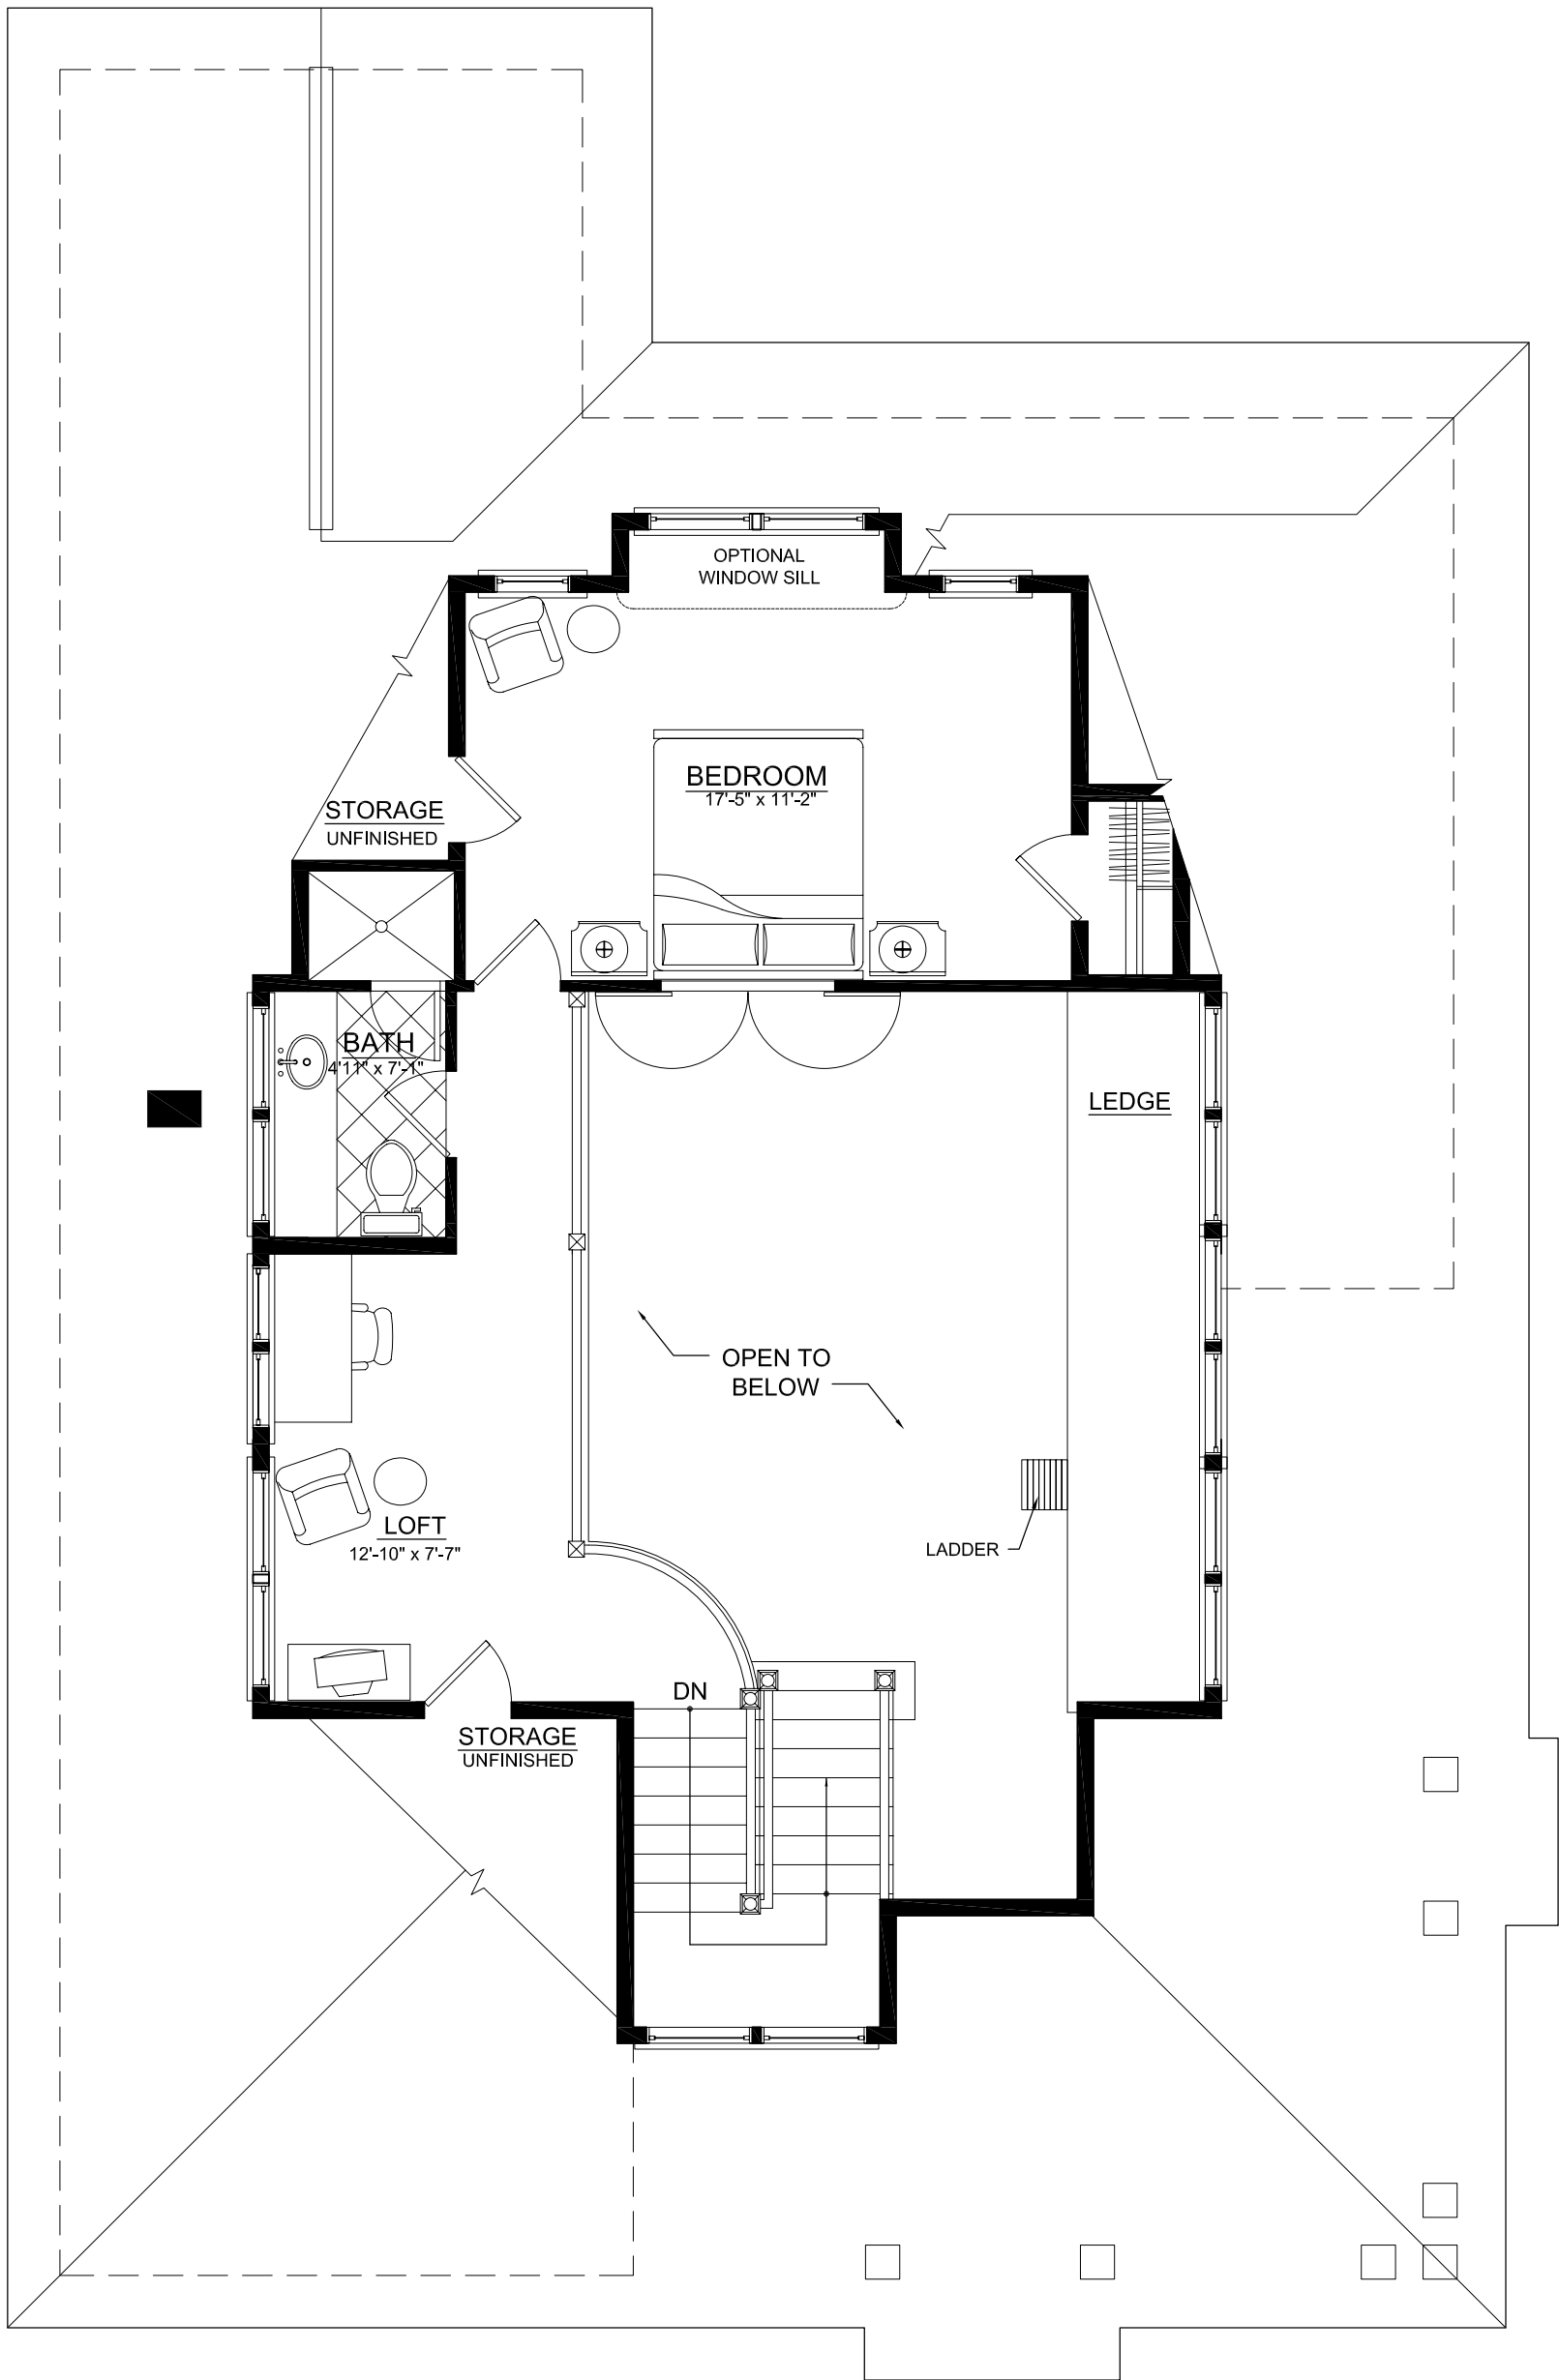

2nd Floor Plan

SCALE : 3/16" = 1'-0"

445 square feet

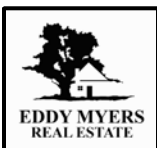

Beaufort Homes
WYE Subdivision
February 13, 2007

Home 'B'
Total square feet : 2,325
Project : 06-108

